



1:20

Danish Institute of Fire and Security Technology
File no. PG11959

Axel Broholm

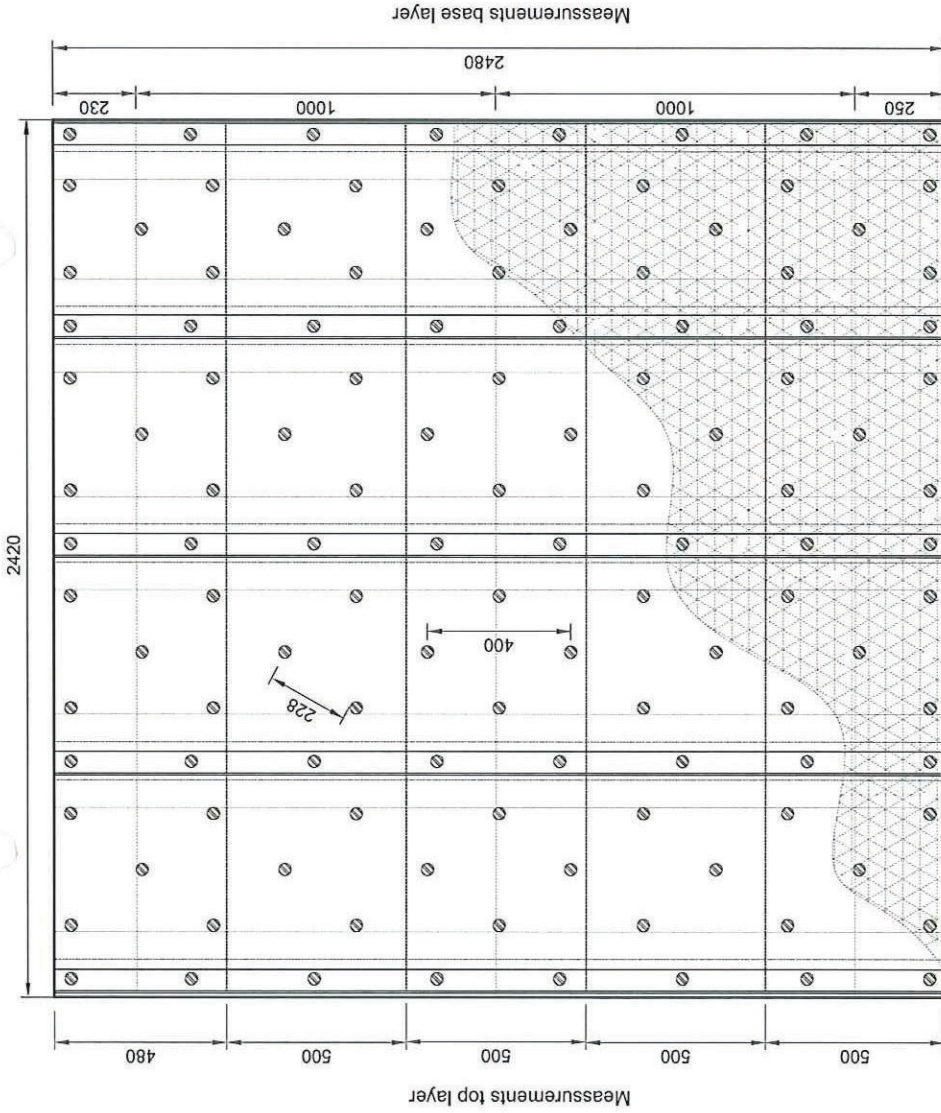

1:10

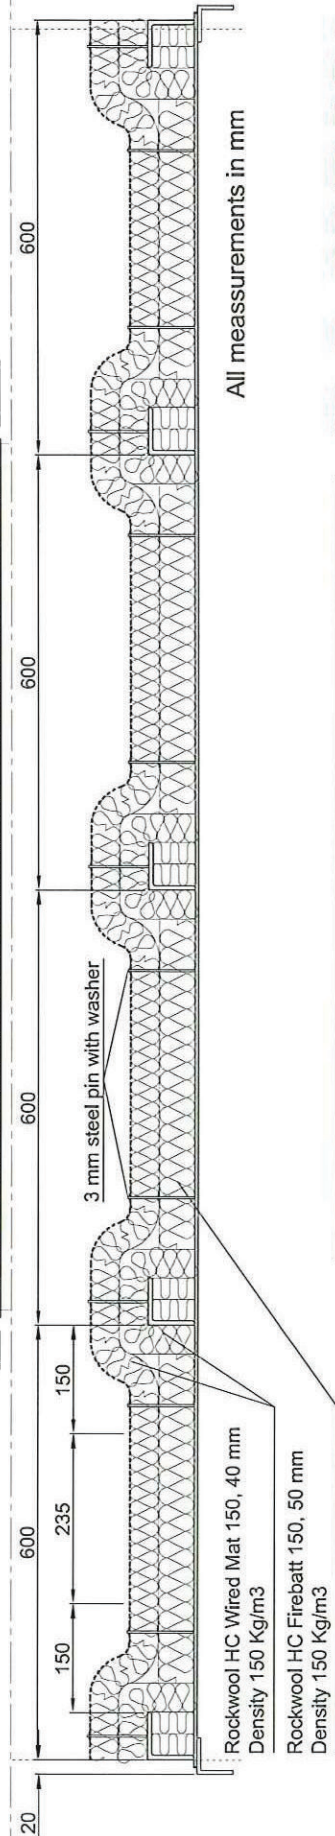

ROCKWOOL
F I R E S A F E I N S U L A T I O N

Subject: Bulkhead H120 (V1) Date: 2008/10/14
 Dwg No.: (21) 4.001 Scale: 1:20 / 1:10 Rev.: 08/11/20 Designer: SRP